




Plan View

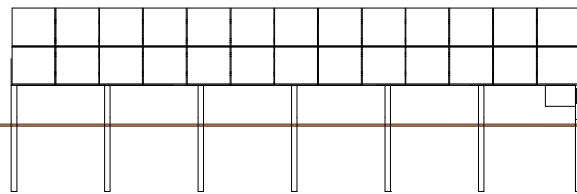


Front Elevation

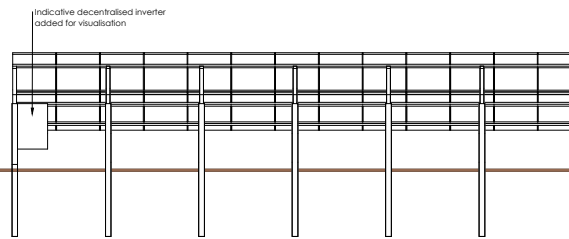


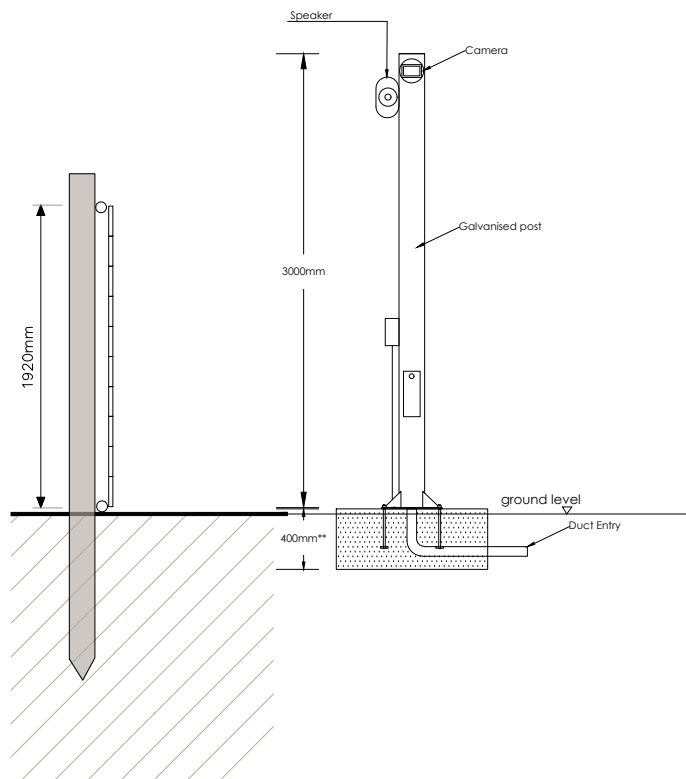
Rear Elevation

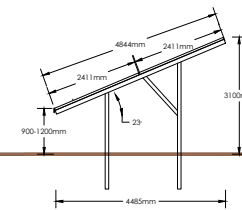


Side Elevation

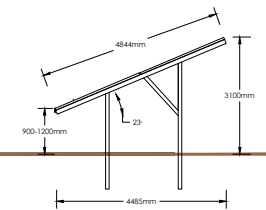

rev	scale	details
 <div style="float: right; font-size: small;">           The Old Dairy            Yanworth            Cheltenham            Gloucestershire            GL54 3LQ            tel: 01285 721072         </div>		
client: <b>Novus R S Ltd</b>		
project: <b>Cefn Park</b>		
title: <b>PV Panel Details</b>		
scale: 1:200	date: 22/10/21	drawn by: SJ
		checked by: JLB
		size: A4
Project ref: 321	dwg no: CE-321-12-1	file:




Section through Fence detailing CCTV





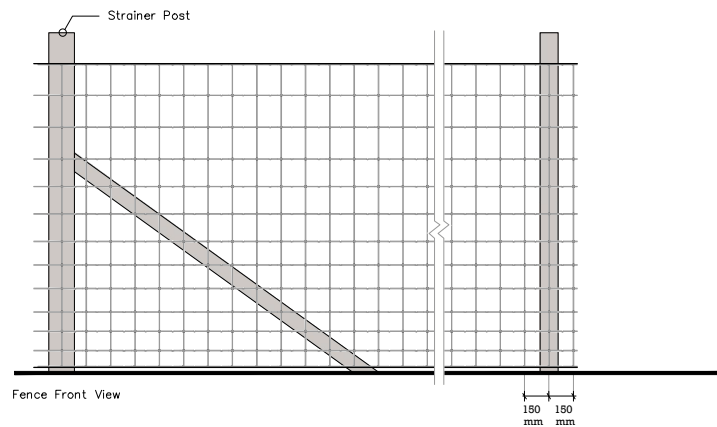



Fence Front View






Precedent CCTV Mast






rev:	date:	details:		
A	08/04/22	Amendment to image caption		
 <div style="float: right; text-align: right;"> <p>The Old Dairy Yanworth Cheltenham Gloucestershire GL54 3LQ tel: 01285 721072</p> </div>				
client: Novus R S Ltd				
project: Cefn Park				
title: CCTV & Fence Details				
scale:	date:	drawn by:	checked by:	size:
1:50	22/10/21	SJ	JLB	A4
Project ref:	dwn no:		rev:	
321	CE-321-12-2		A	

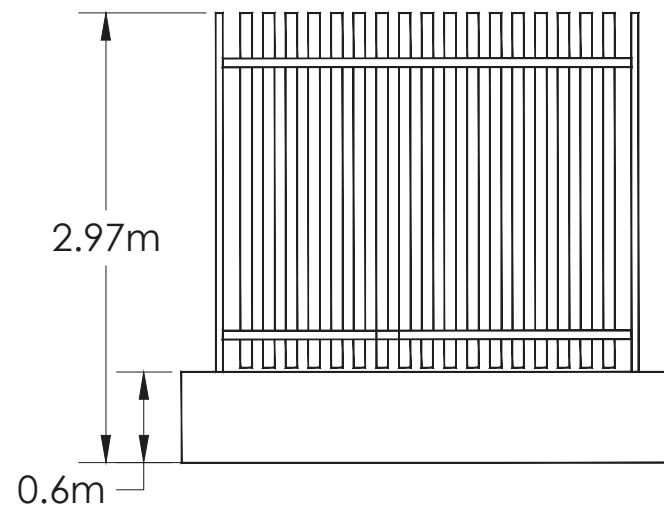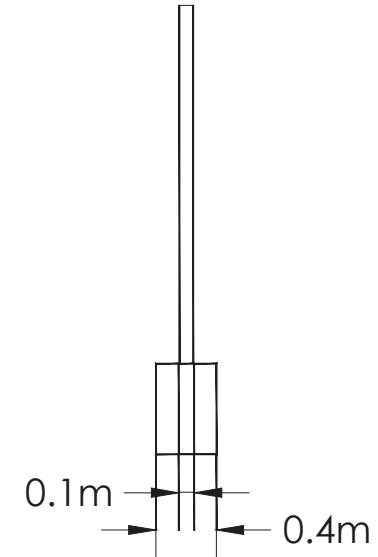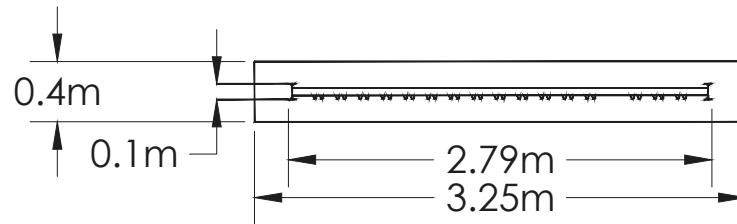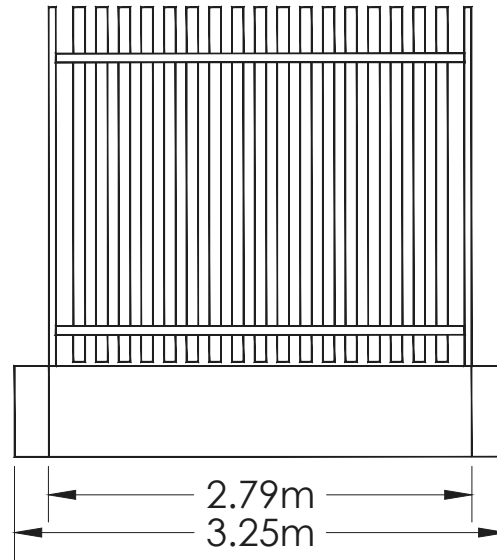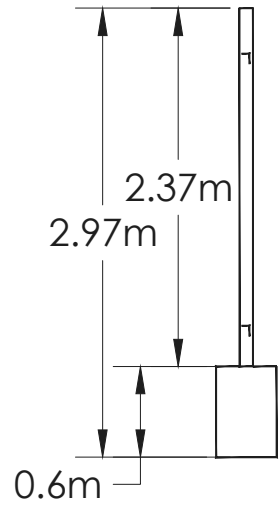


rev:	date:	details:
 <b>corylus</b> Planning & Environmental Ltd.		
<small>The Old Dairy            Yarworth            Cheltenham            Gloucestershire            GL54 3LQ            tel: 01285 721072</small>		
client: <b>Novus R S Ltd</b>		
project: <b>Cefn Park</b>		
title: <b>Battery Store Details: Palisade Fence</b>		
scale: 1:50	date: 22/10/21	drawn by: SJ
		checked by: JLB
		size: A4
Project ref: 321	dwg no: CE-321-12-3	rev:

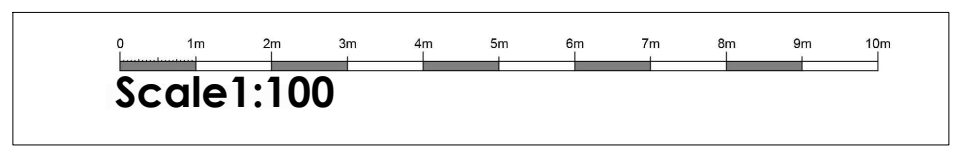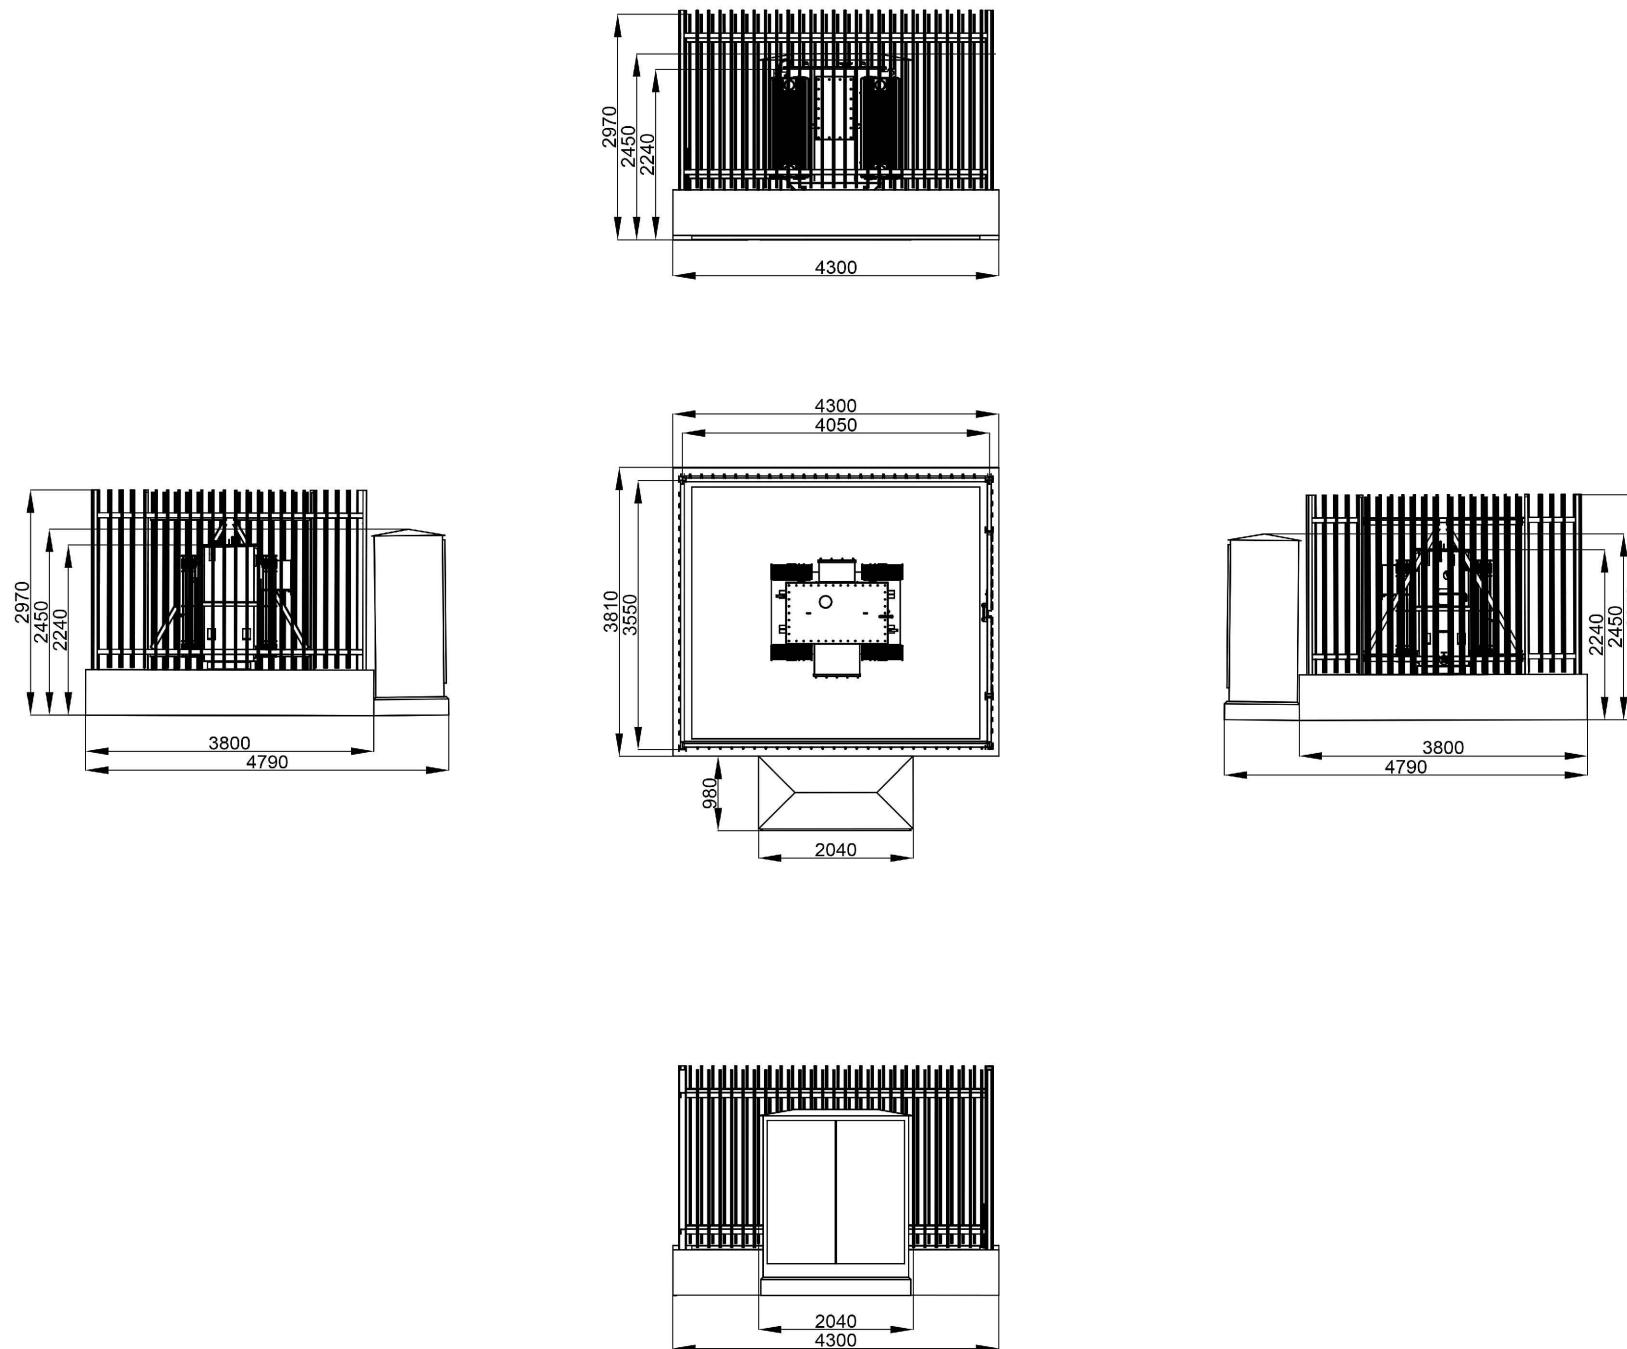


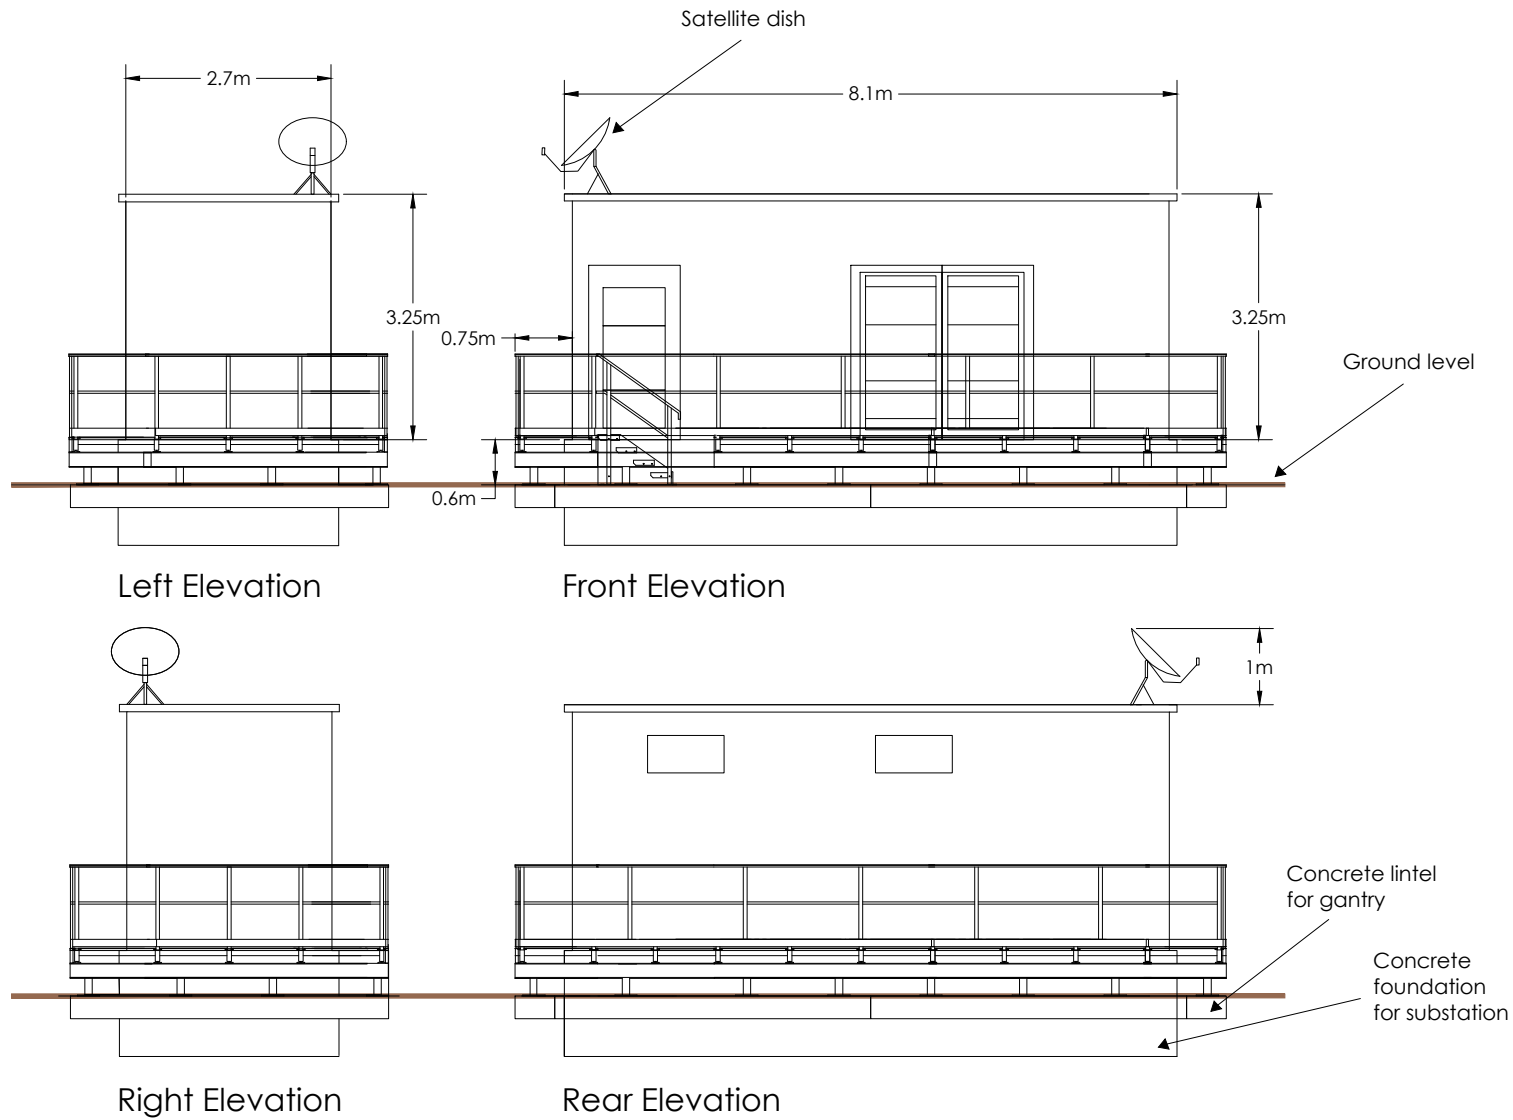
rev:	date:	details:		
		The Old Dairy Yanworth Cheltenham Gloucestershire GL54 3LQ tel: 01285 721072		
client:		Novus R S Ltd		
project:		Cefn Park		
title:		Battery Store Details: AUXILIARY TRANSFORMER		
scale:	date:	drawn by:	checked by:	size:
1:100	22/10/21	SJ	JLB	A3
Project ref:	dwg no:		rev:	
321	CE-321-12-4			

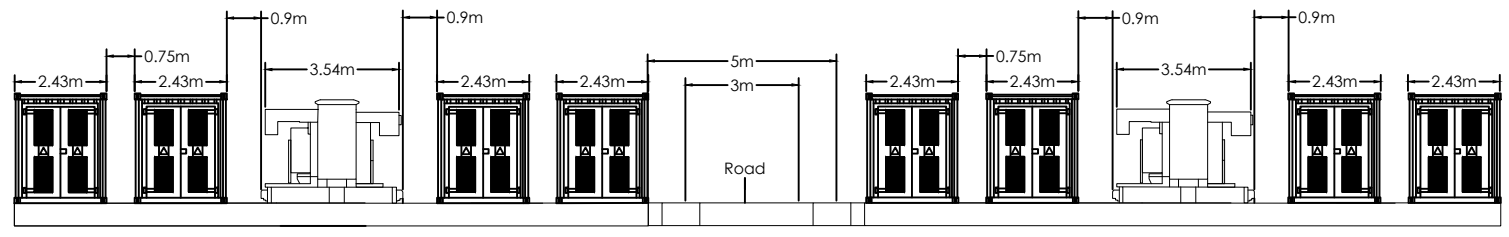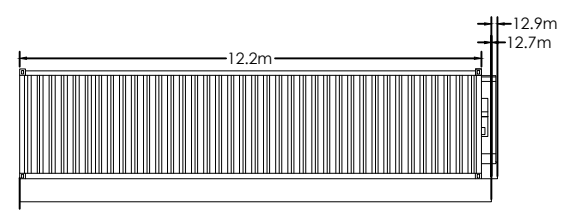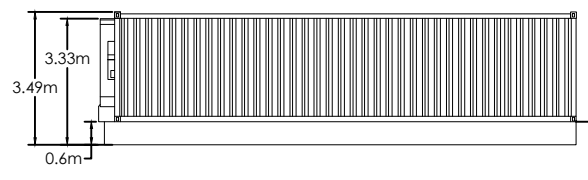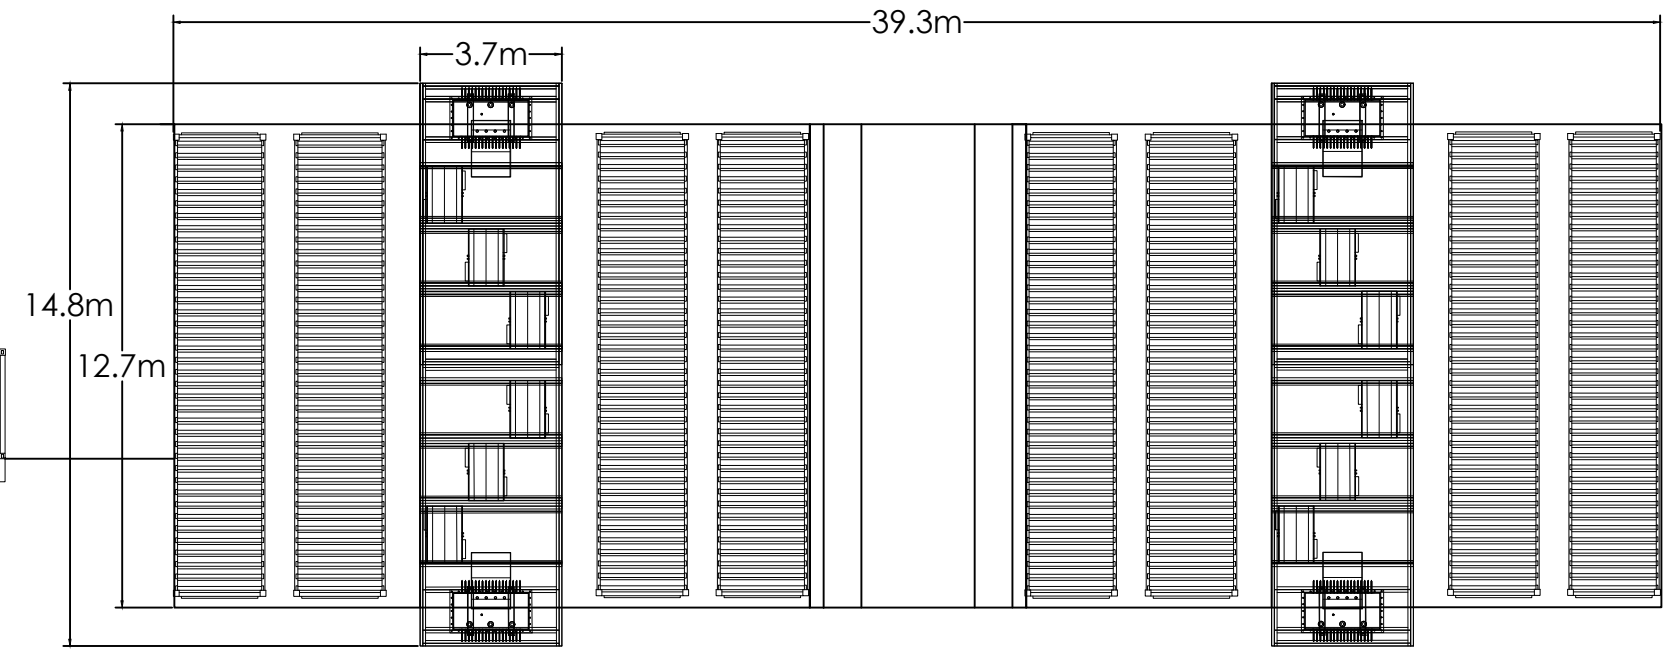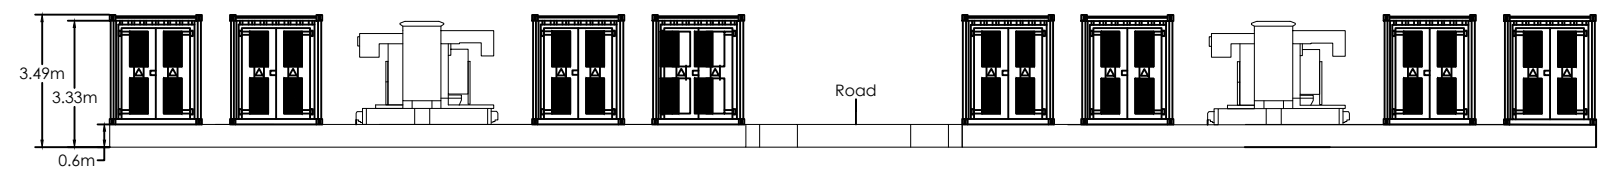


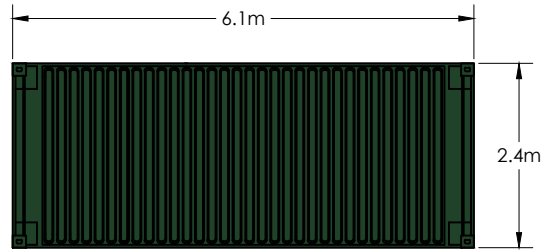
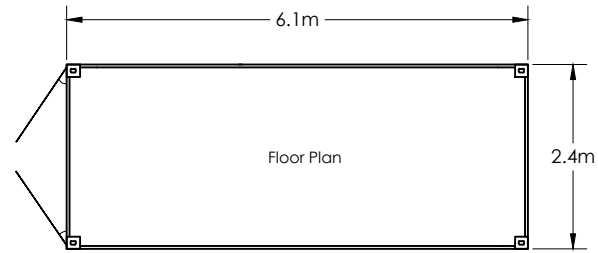
Scale 1:200

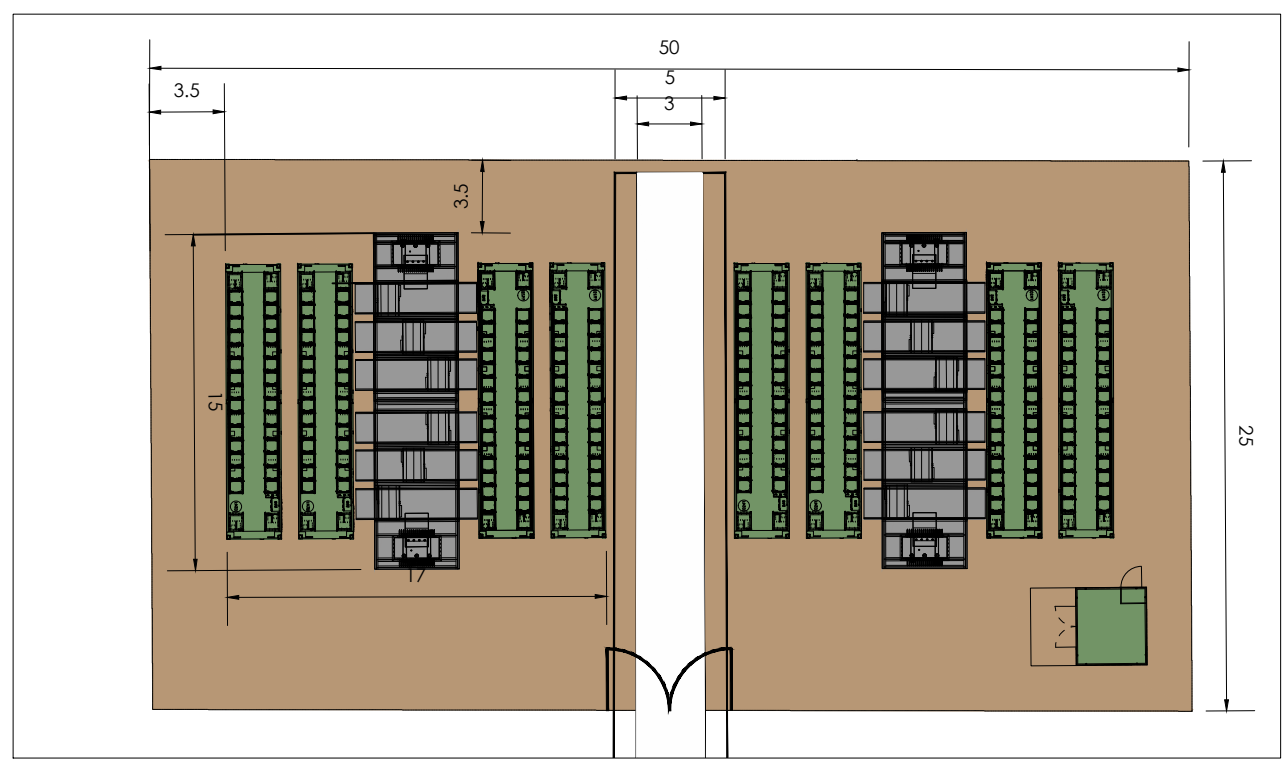


rev:	date:	details:
 <span style="float: right; font-size: small;">The Old Dairy Yanworth Cheltenham Gloucestershire GL54 3LQ tel: 01285 721072</span>		
client: Novus R S Ltd		
project: Cefn Park		
title: Battery Store Details: BATTERY SYSTEM (8x BATTERY CONTAINERS 2x INVERTER SKID)		
scale: 1:200	date: 22/10/21	drawn by: SJ
		checked by: JLB
		size: A3
Project ref: 321	dwg no: CE-321-12-5	rev:




rev: A	date: 05/11/21	details: Amendment to building width and concrete lintel for gantry added		
		The Old Dairy Yanworth Cheltenham Gloucestershire GL54 3LQ tel: 01285 721072		
client: <b>Novus R S Ltd</b>				
project: <b>Cefn Park</b>				
title: <b>DNO / Customer Substation</b>				
scale: 1:100	date: 11/10/21	drawn by: SJ	checked by: JLB	size: A4
project ref: 321		dwg no: CE-321-12-6		rev: A




Plan

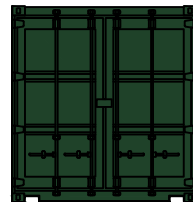


Front

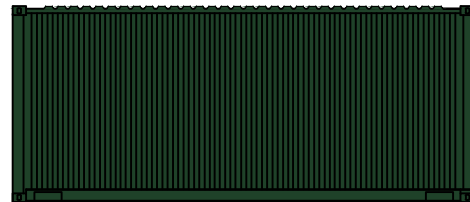


Side

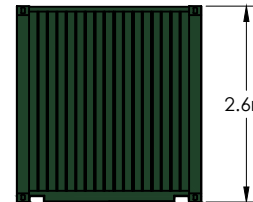

Back

rev:	date:	details:		
		The Old Dairy Yanworth Cheltenham Gloucestershire GL54 3LQ tel: 01285 721072		
client:				
Novus R S Ltd				
project:				
Cefn Park				
title:				
Spares Container Store				
scale:	date:	drawn by:	checked by:	size:
1:100	22/10/21	SJ	JLB	A4
Project ref:		dwn no:		tblr:
321		CE-321-12-7		

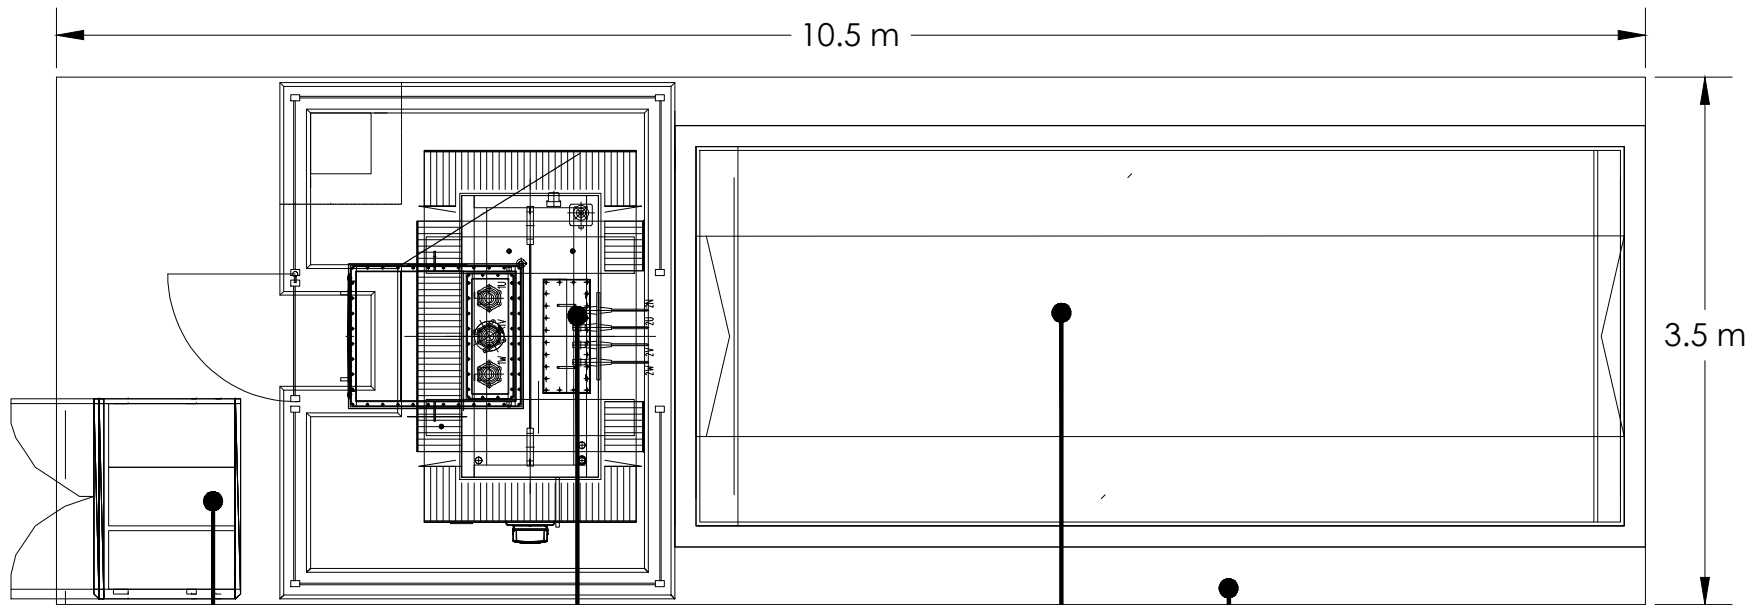

Floor Plan

Metal Cabinet


Transformer

Power conversion /  
Protection Building


Concrete  
Plinth 10.5m x 3.5m

6 m


3 m

 



Ground Level

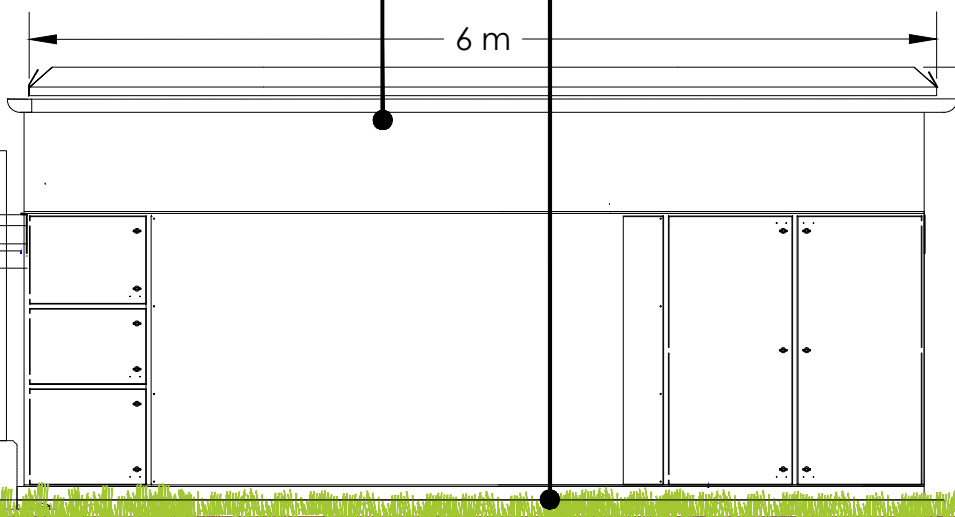


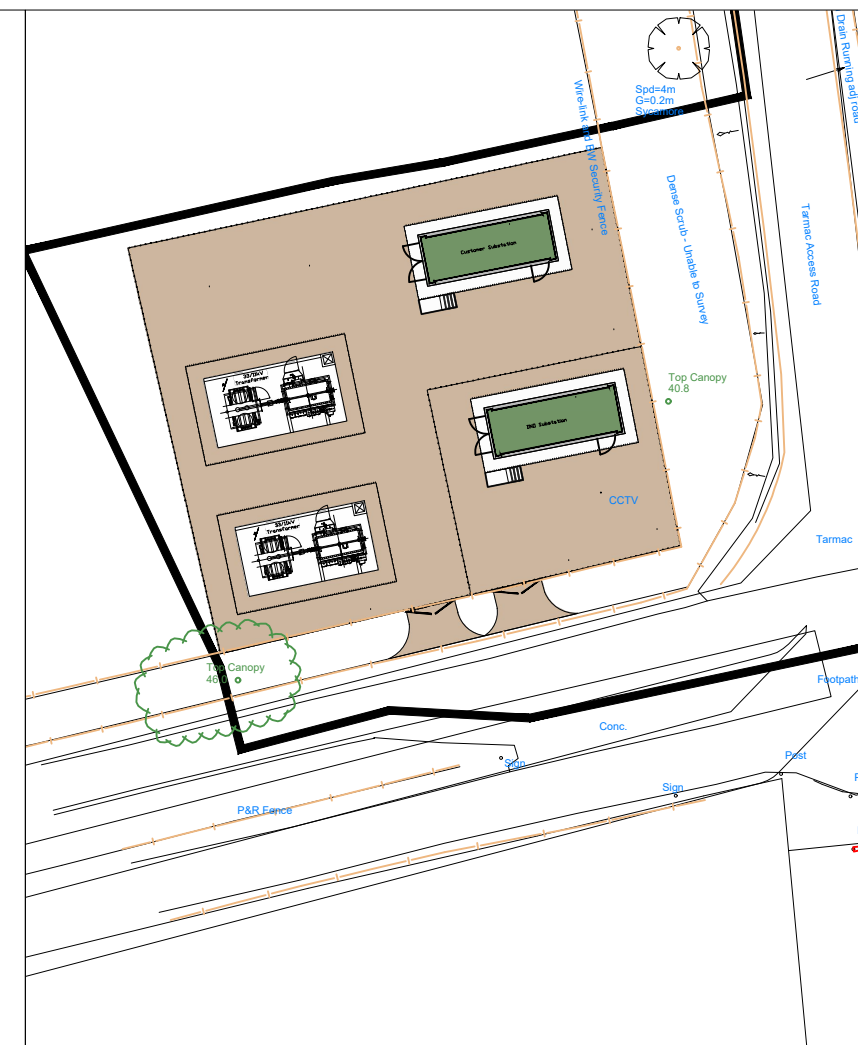
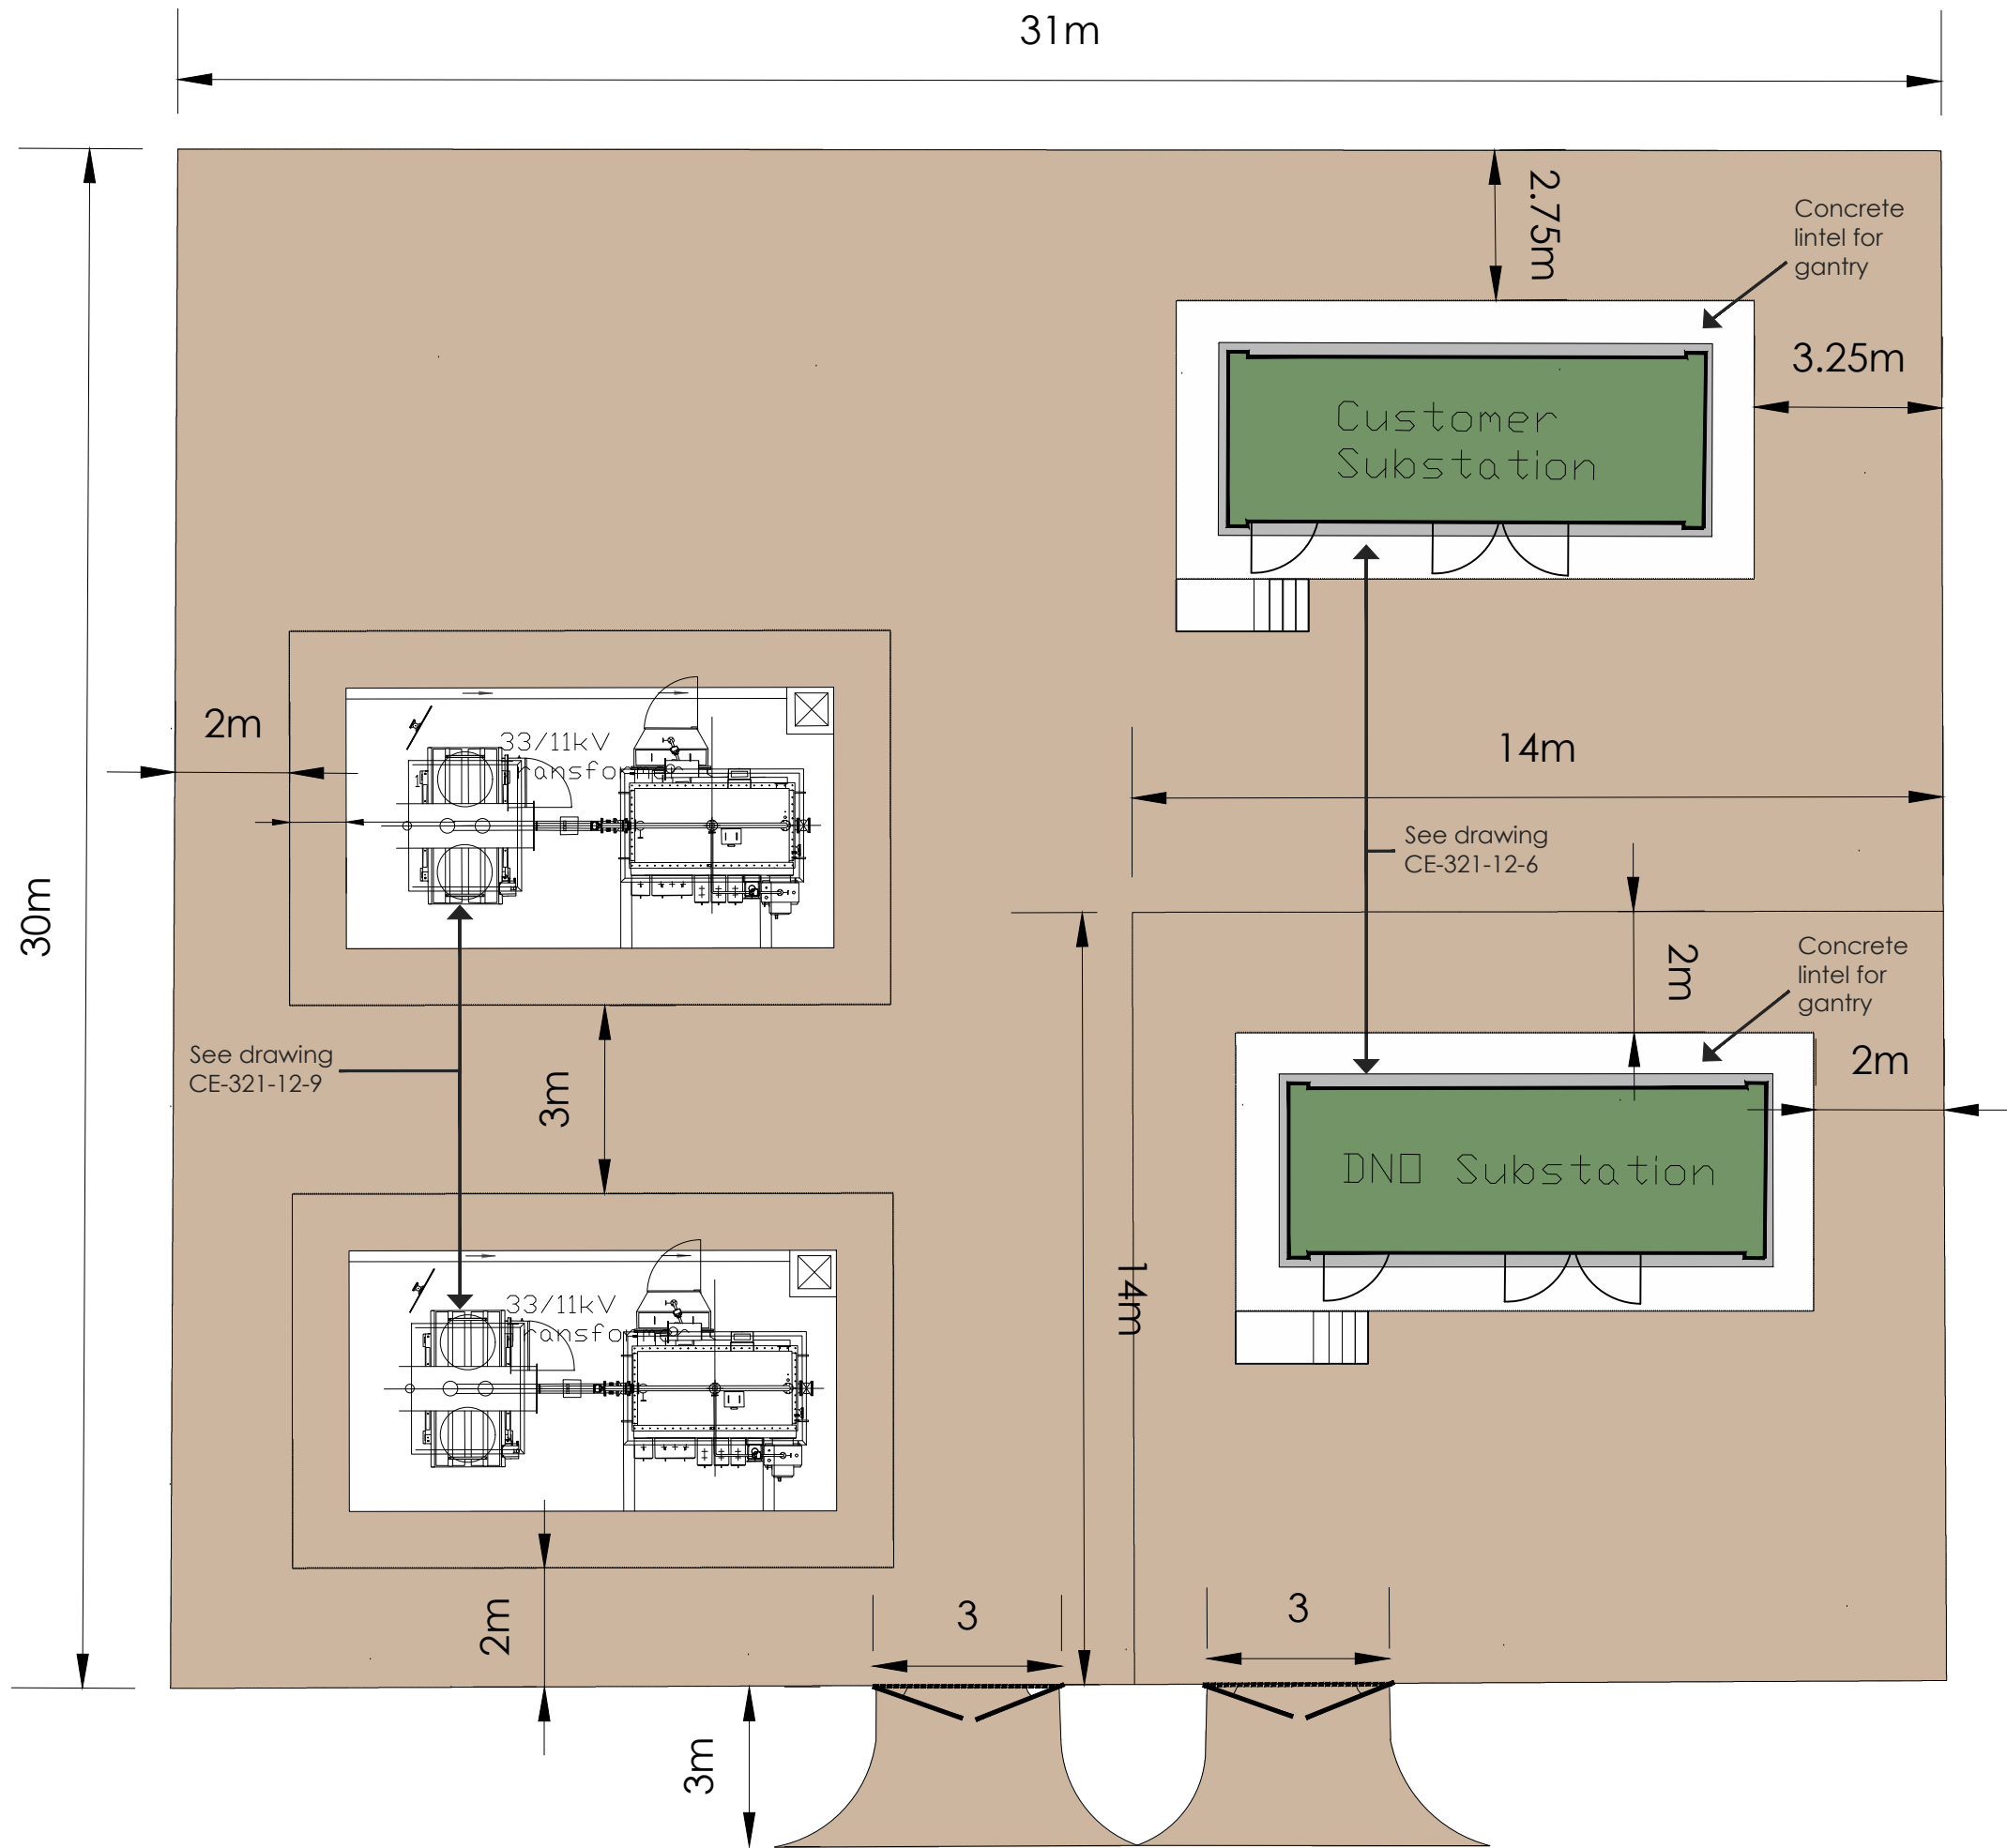
Elevation


rev:	date:	details:
 <span style="float: right;">The Old Dairy Yarworth Cheltenham Gloucestershire GL54 3LQ tel: 01285 721072</span>		
client: <b>Novus R S Ltd</b>		
project: <b>Cefn Park</b>		
title: <b>Indicative Transformer</b>		
scale: 1:50	date: 22/10/21	drawn by: S.J.
checked by: JLB	size: A4	
Project ref: <b>321</b>	dwn no: CE-321-12-8	dwg:



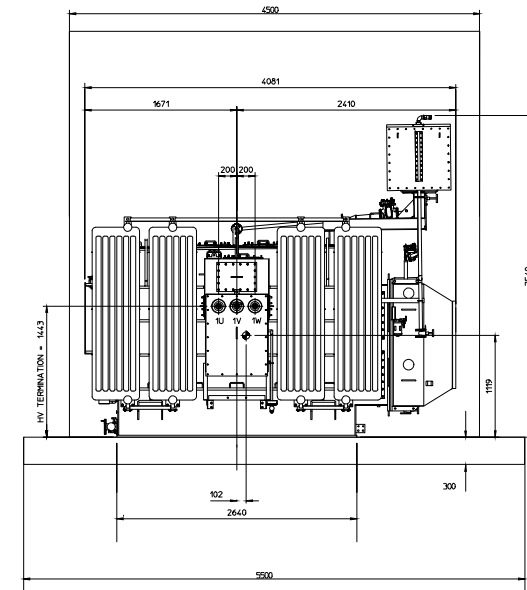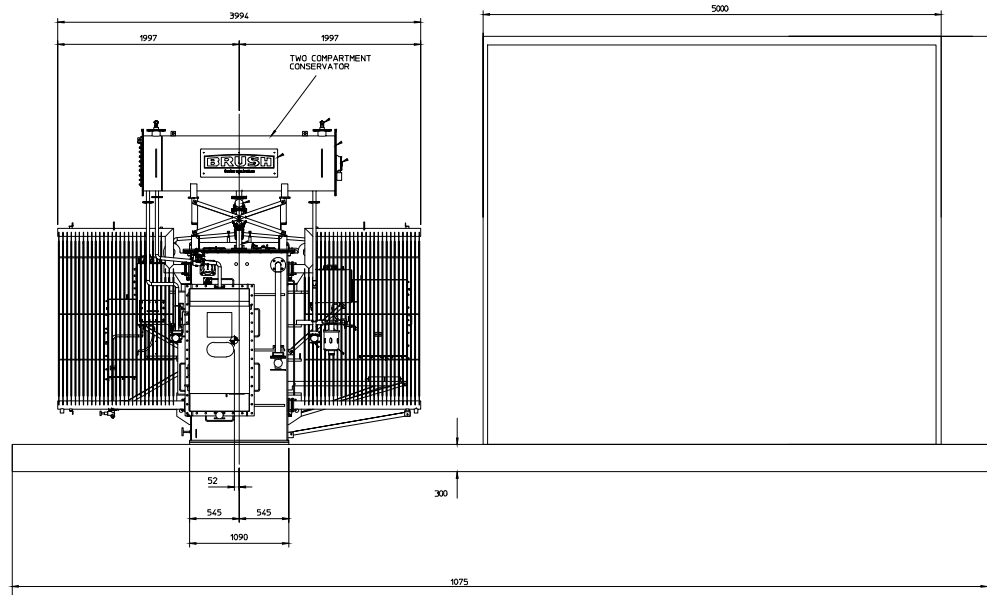

rev:	date:	details:		
 The Old Dairy Yanworth Cheltenham Gloucestershire GL54 3LQ tel: 01285 721072				
client:				
Novus R S Ltd				
project:				
Cefn Park				
title:				
33kV/11kV Transformer				
scale:	date:	drawn by:	checked by:	size:
1:60	22/10/21	SJ	JLB	A4
Project ref:		dwg no:		tbl:
321		CE-321-12-9		



rev:	date:	details:
A	05/11/21	Steps added to gantry
		
The Old Dairy Yanworth Cheltenham Gloucestershire GL54 3LQ tel: 01285 721072		
client:	Novus R S Ltd	
project:	Cefn Park	
title:	Substation Layout	
scale:	date:	drawn by:
1:80	22/10/21	SJ
checked by:	JLB	size:
A3	Project ref:	321
dwg no:	CE/321/12/10	rev:
A		