


Floor Plan

Metal Cabinet

Transformer

Power conversion /
Protection Building

Concrete
Plinth 10.5m x 3.5m

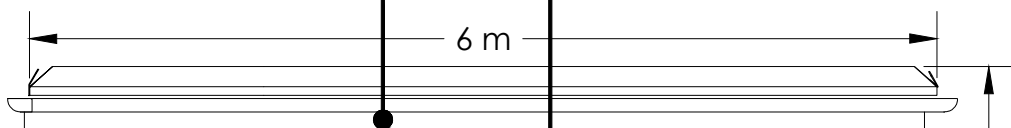


6 m

3 m

Ground Level

Elevation

rev:	date:	details:
 <p>The Old Dairy Yarworth Cheltenham Gloucestershire GL54 3LQ tel: 01285 721072</p>		
client: Novus R S Ltd		
project: Cefn Park		
title: Indicative Transformer		
scale: 1:50	date: 22/10/21	drawn by: SJ
		checked by: JLB
		size: A4
Project ref: 321	dwg no: CE-321-12-8	fax: