



Scale 1:200

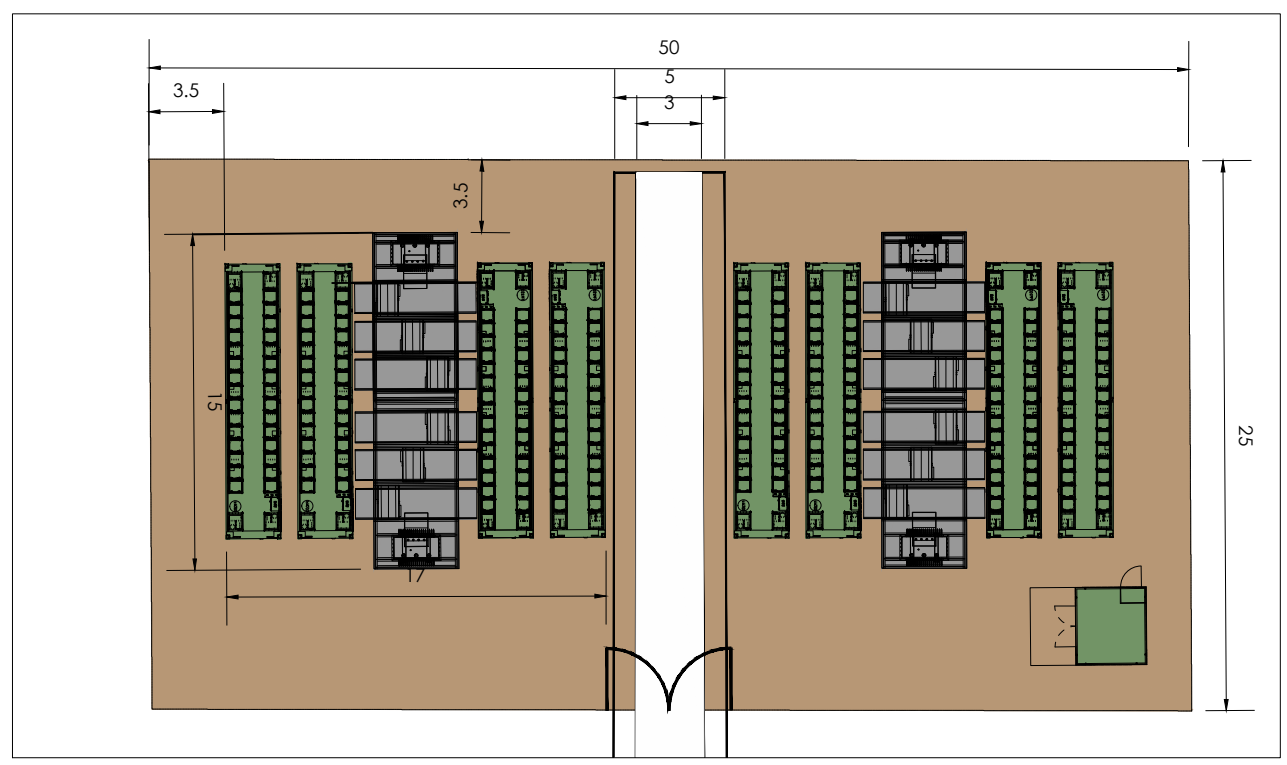

rev:	date:	details:
		
The Old Dairy Yanworth Cheltenham Gloucestershire GL54 3LQ tel: 01285 721072		
client: Novus R S Ltd		
project: Cefn Park		
title: Battery Store Details: BATTERY SYSTEM (8x BATTERY CONTAINERS 2x INVERTER SKID)		
scale: 1:200	date: 22/10/21	drawn by: SJ
		checked by: JLB
		size: A3
Project ref: 321	dwg no: CE-321-12-5	rev: