



Key:
 Application Area

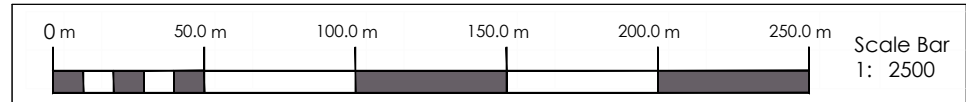

Reproduced by permission of Ordnance Survey on behalf of HMSO. © Crown Copyright. All rights reserved. Licence No. 100045777. ALL LEVELS ABOVE ORDNANCE DATUM

rev:	date:	details:
 The Old Dairy Yanworth Cheltenham Gloucestershire GL54 3LQ tel: 01285 721072		
client: Novus RS		
project: Cefn Farm		
title: Redline boundary plan		
scale: 1:2500	date: 28/10/21	drawn by: SJ
checked by: JLB	size: A3	
Project ref: CE/321	dwg no: CE/321/13	rev: